
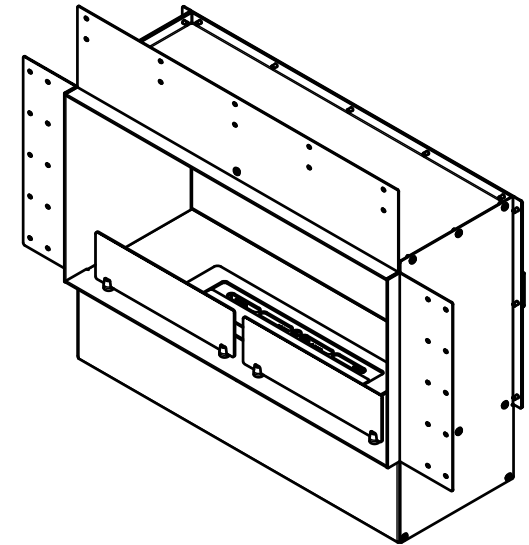
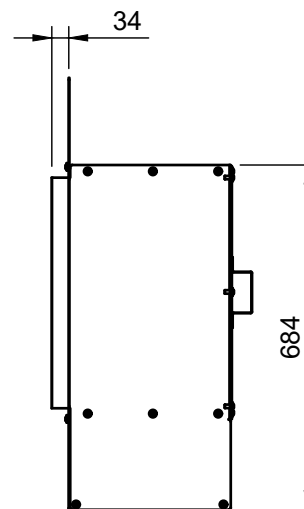
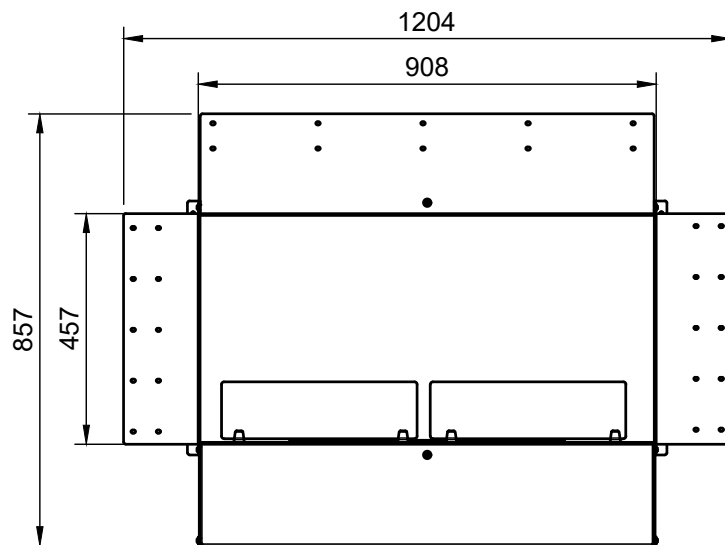


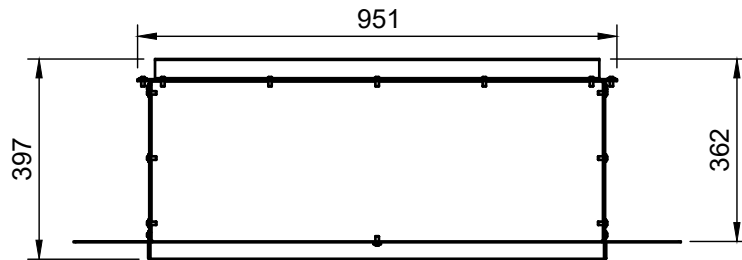

Installation Notes:

Wall Cavity Size (W x H):

908 x 457

Installed/Assembled Unit Size (W x H x D):

1204 x 857 x 397

Product Description

Lumin Firebox Single 950

Electrical supply
by specialist unit
for light fitting.

Gas supply by
specialist for
gas grill insert.

Product Title

BIO-Fire Box Single 950-0202-0000-03-Assembly-Signi-DD

Signi Fires™

General Notes:
Do Not Scale From Drawing


This drawing is copyright and remains the property of Signi Fires. It may not be retained, copied, or used without written consent.

Designer
Dewald Basson

Creation Date
2024/01/29

Unless Otherwise Specified
Dimensions are in millimeters
Tolerances
X.X = ± 0.5
X.XX = ± 0.05
X.XXX = ± 0.005




This Document Contains
Confidential And Proprietary
Information That Cannot Be
Reproduced Or Divulged, In Whole
Or In Part, Without Written
Authorization From
Signi Fires.

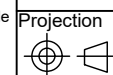

Scale
1:15

Sheet
A4

Sheet Count
1/1

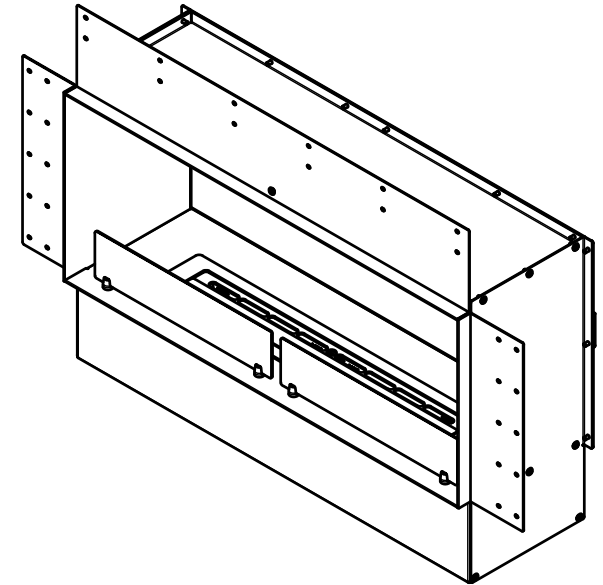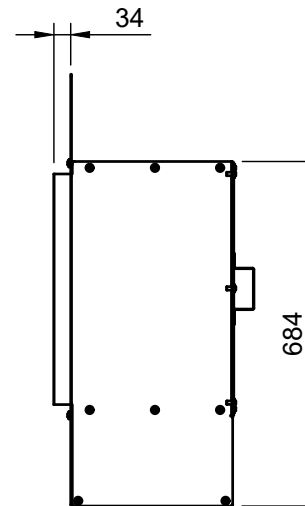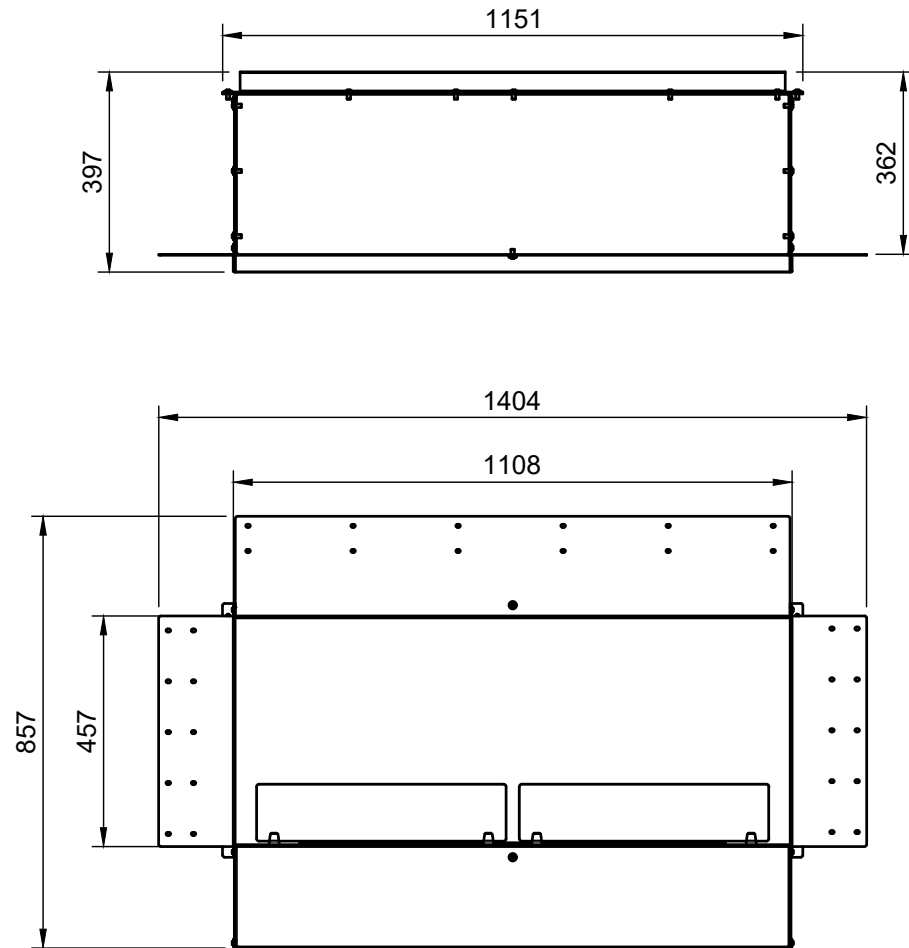

Installation Notes:

Wall Cavity Size (W x H):


1108 x 457

Installed/Assembled Unit Size (W x H x D):

1404 x 857 x 397

Product Description

Lumin Firebox Single 1150

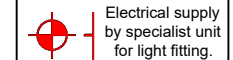

Electrical supply
by specialist unit
for light fitting.



Gas supply by
specialist for
gas grill insert.

Product Title

BIO-Fire Box Single 1150-0202-0000-03-Assembly-Signi-DD

Signi Fires TM

General Notes:

Do Not Scale From Drawing

This drawing is copyright and remains the property of Signi Fires. It may not be retained, copied, or used without written consent.

Designer


Dewald Basson

Creation Date

2024/01/29

Unless Otherwise Specified
Dimensions are in millimeters
Tolerances
X.X = ± 0.5
X.XX = ± 0.05
X.XXX = ± 0.005

This Document Contains
Confidential And Proprietary
Information That Cannot Be
Reproduced Or Divulged, In Whole
Or In Part, Without Written
Authorization From
Signi Fires.

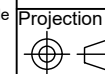


Projection

Scale
1:15

Sheet
A4

Sheet Count
1/1

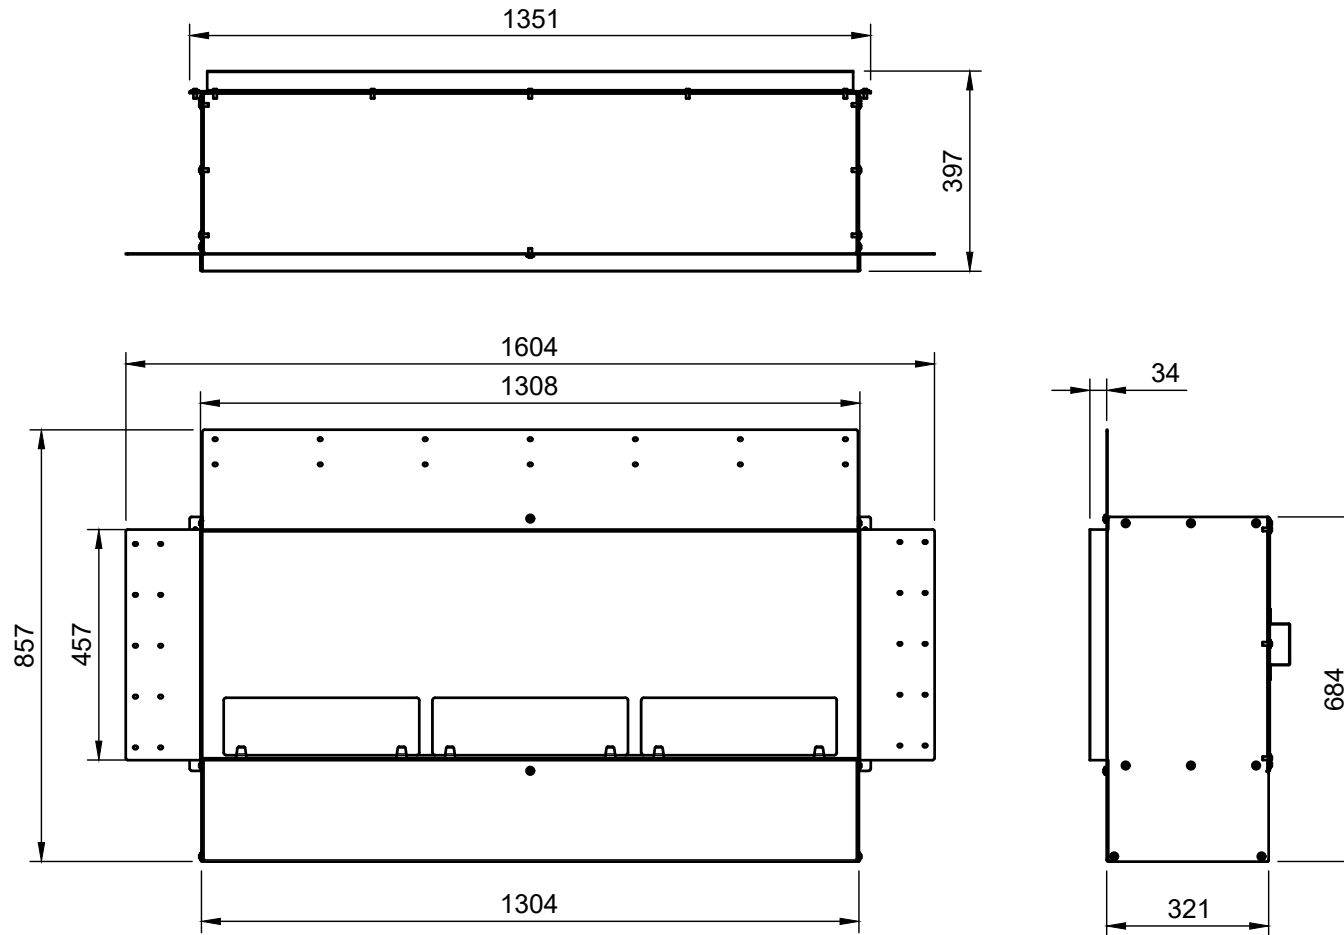

Installation Notes:

Wall Cavity Size (W x H):

1308 x 457

Installed/Assembled Unit Size (W x H x D):

1604 x 857 x 397

Product Description

Lumin Firebox Single 1350

Electrical supply
by specialist unit
for light fitting.

Gas supply by
specialist for
gas grill insert.

Product Title

BIO-Fire Box Single 1350-0202-0000-03-Assembly-Signi-DD

Signi Fires™

General Notes:

Do Not Scale From Drawing

This drawing is copyright and remains the property of Signi Fires. It may not be retained, copied, or used without written consent.

Designer


Dewald Basson

Creation Date

2024/01/29

Unless Otherwise Specified
Dimensions are in millimeters
Tolerances
X.X = ± 0.5
X.XX = ± 0.05
X.XXX = ± 0.005


This Document Contains
Confidential And Proprietary
Information That Cannot Be
Reproduced Or Divulged, In Whole
Or In Part, Without Written
Authorization From
Signi Fires.

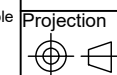

Scale
1:15

Sheet
A4

Sheet Count
1/1

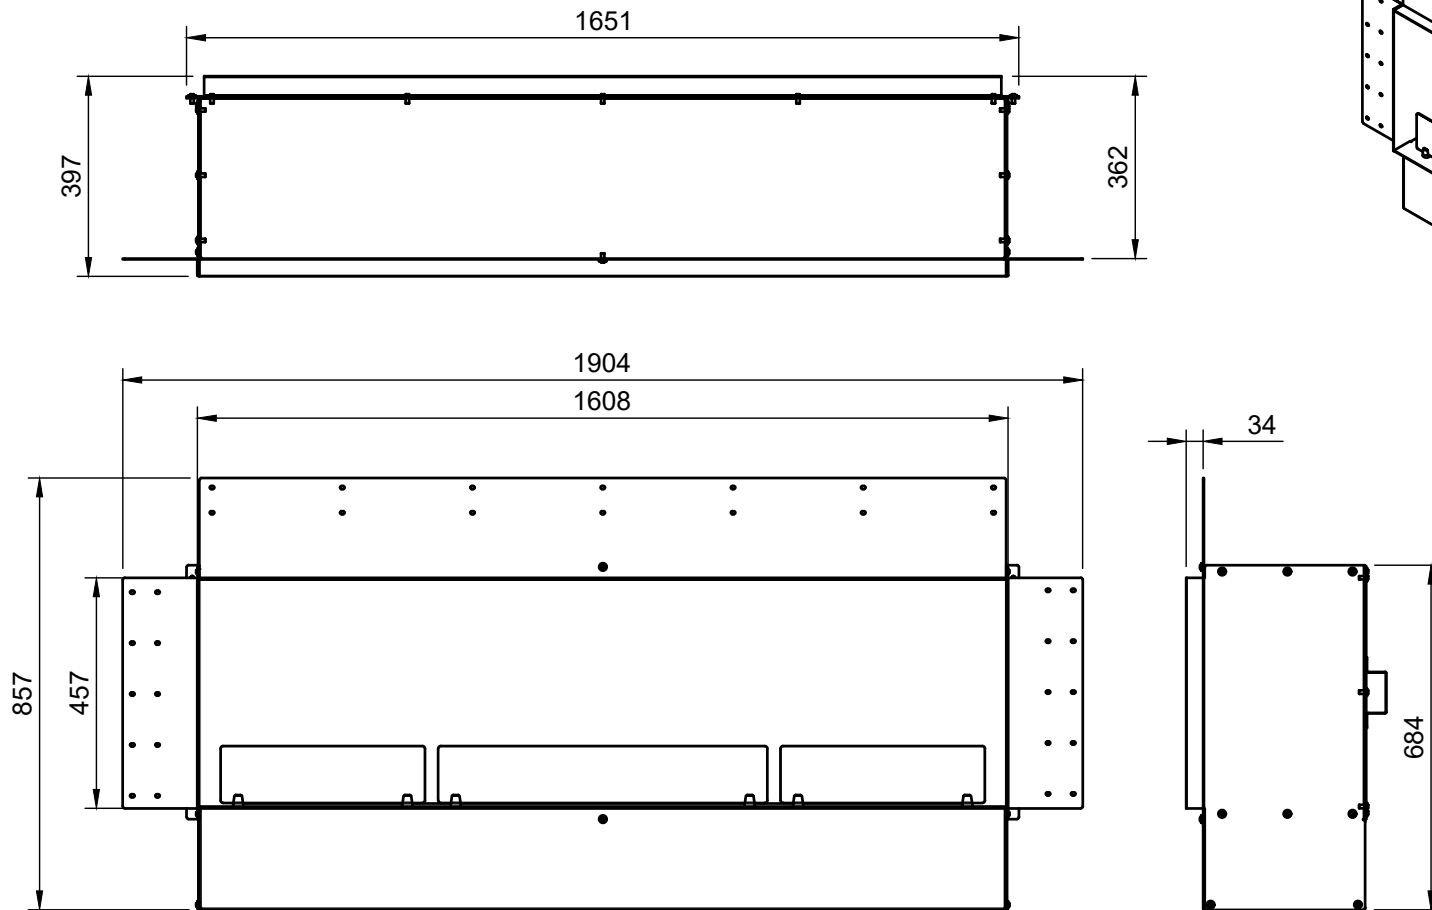

Installation Notes:

Wall Cavity Size (W x H):

1608 x 457

Installed/Assembled Unit Size (W x H x D):

1904 x 857 x 397

Product Description

Lumin Firebox Single 1650

 Electrical supply by specialist unit for light fitting.

 Gas supply by specialist for gas grill insert.

Product Title

BIO-Fire Box Single 1650-0202-0000-03-Assembly-Signi-DD

Signi Fires TM

General Notes:
Do Not Scale From Drawing
This drawing is copyright and remains the property of Signi Fires. It may not be retained, copied, or used without written consent.

Designer
Dewald Basson

Creation Date
2024/01/29

Unless Otherwise Specified
Dimensions are in millimeters
Tolerances
X.X = ± 0.5
X.XX = ± 0.05
X.XXX = ± 0.005

This Document Contains
Confidential And Proprietary
Information That Cannot Be
Reproduced Or Divulged, In Whole
Or In Part, Without Written
Authorization From
Signi Fires.

Projection


Scale
1:15

Sheet
A4

Sheet Count
1/1